



Floor plans are subject to planning and building control approval and may vary from layout shown.

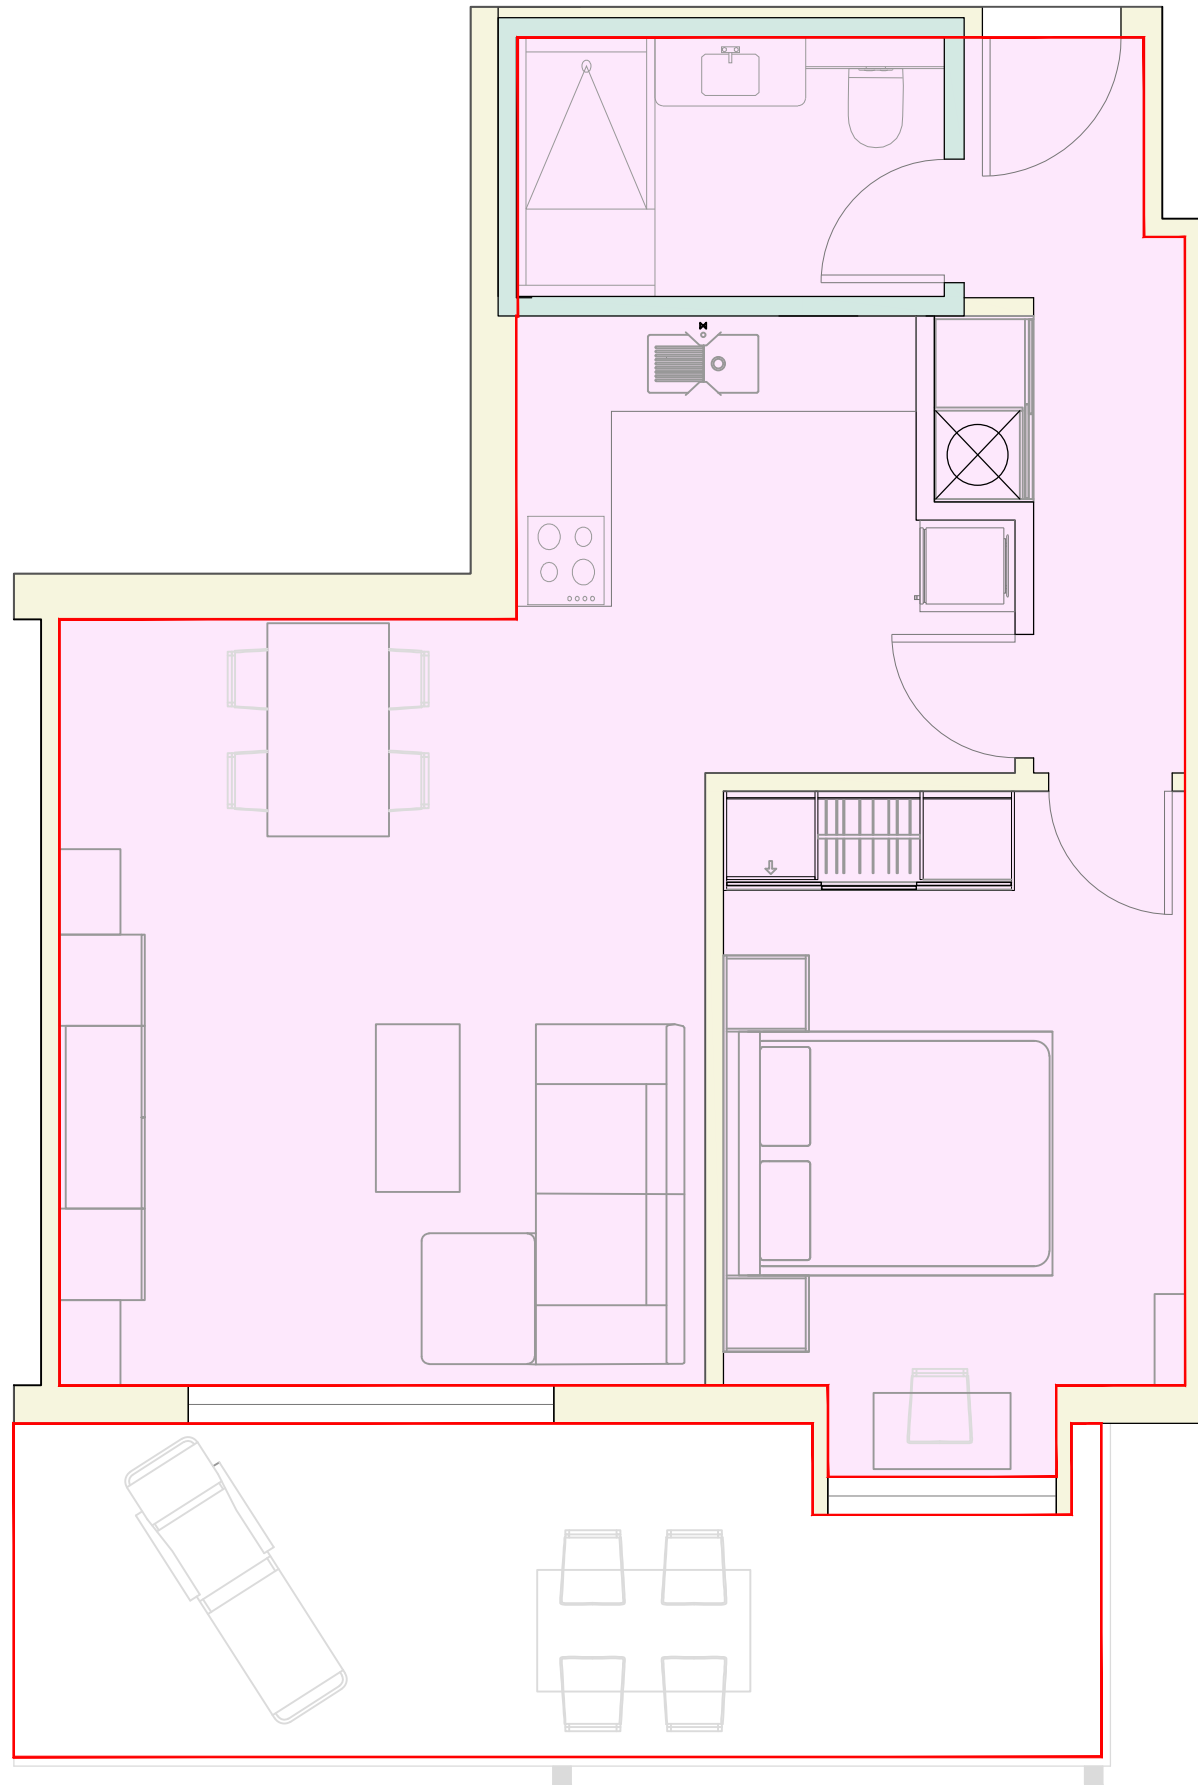


Plan View

Scale 1:50 @ A3

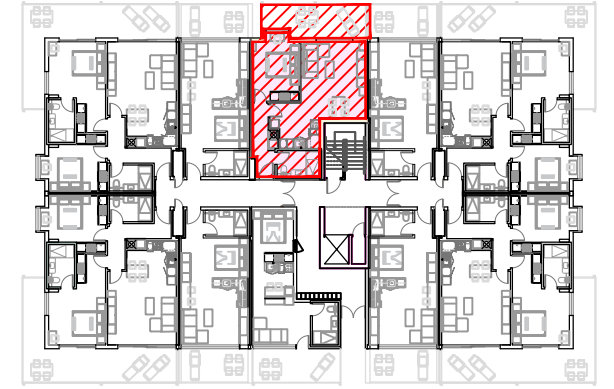

Apartment Block Type 1

Scale 1:500 @ A3

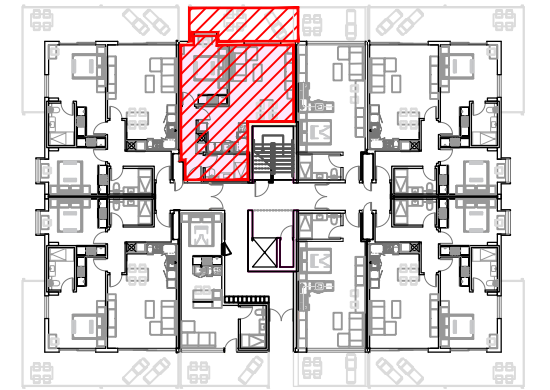

Apartment Block Type 2

Scale 1:500 @ A3

nomad

studio one

architecture + interior design + turnkey developments

Tlf: ES +34 663881236

GIB +350 54031260

www.nomadstudioone.com

info@nomadstudioone.com

Drawing Name:

1 Bed Apartment

Project Name:

Waterside Apartments
Ocean Village, Gibraltar

Client Name:

Ocean Village Investments Ltd
3rd Floor Leisure Island Business Centre

Date:
15 August 2017

Last revision date:
None

Drawn by:
Shawn Sullivan

Signed by:

Shawn Sullivan